


FRONT ELEVATION  
SCALE 1:25

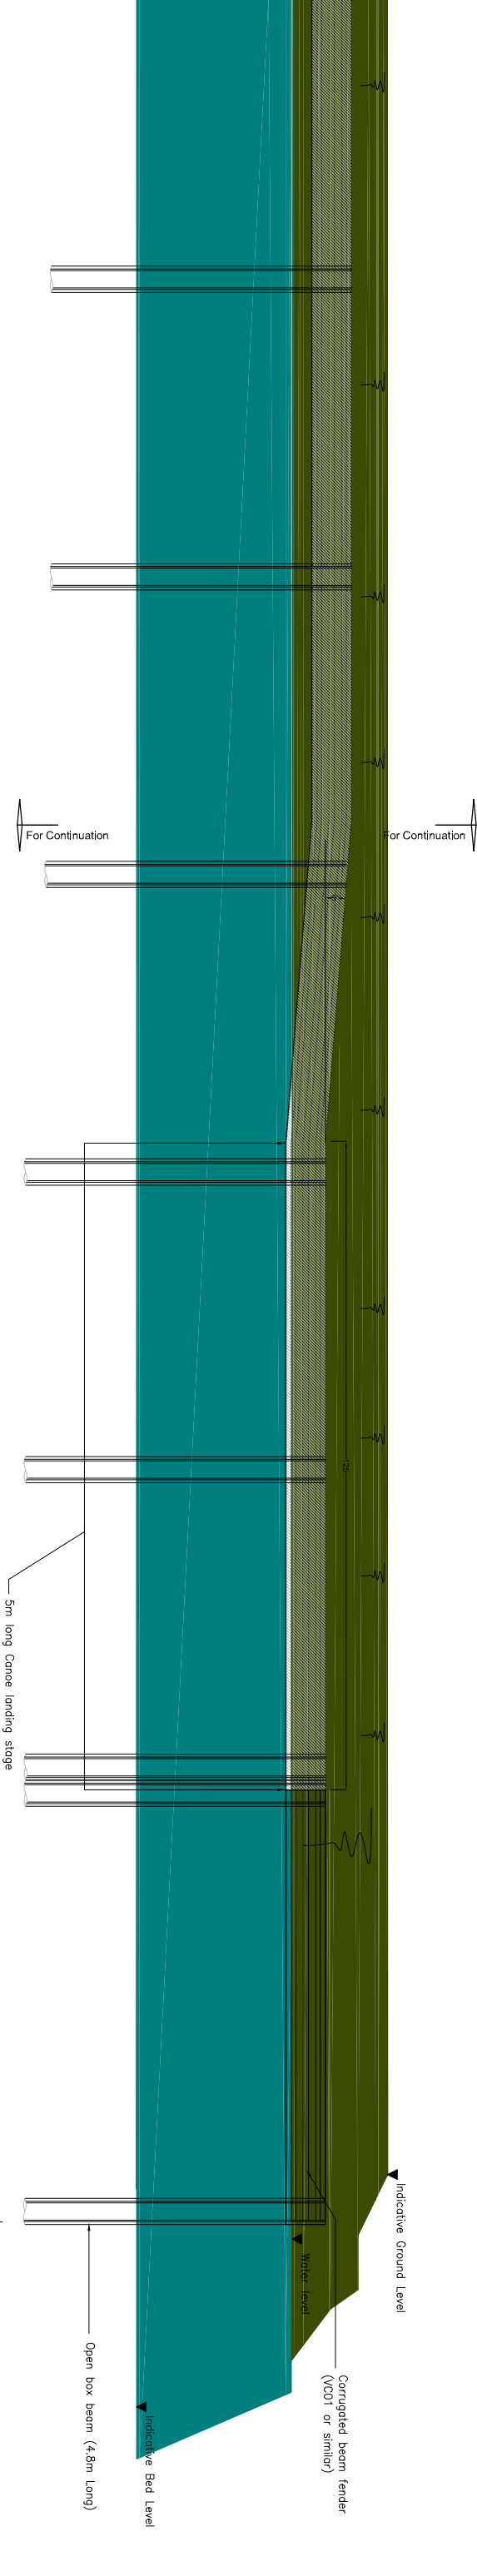

FRONT ELEVATION  
SCALE 1:25



Client  
**Stroud District Council**  
Elmley Mill, Elmley Wharf,  
Stroud, Gloucestershire, GL5 4UB  
T +44(0)1453 766 321  
F +44(0)1453 750 932  
www.stroud.gov.uk



Project

COTSWOLD CANAL RESTORATION

LANDING STAGES  
GENERAL DETAIL  
1 OF 3

Drawn By: DAR	Date: 07/10/14
Checked By: MJJ	Date:
Approved By: DM	Date:
Drawing No.	Revision
8202/CP99/66004	-

Drawing Scale: AS SHOWN

FOR CONSULTATION