
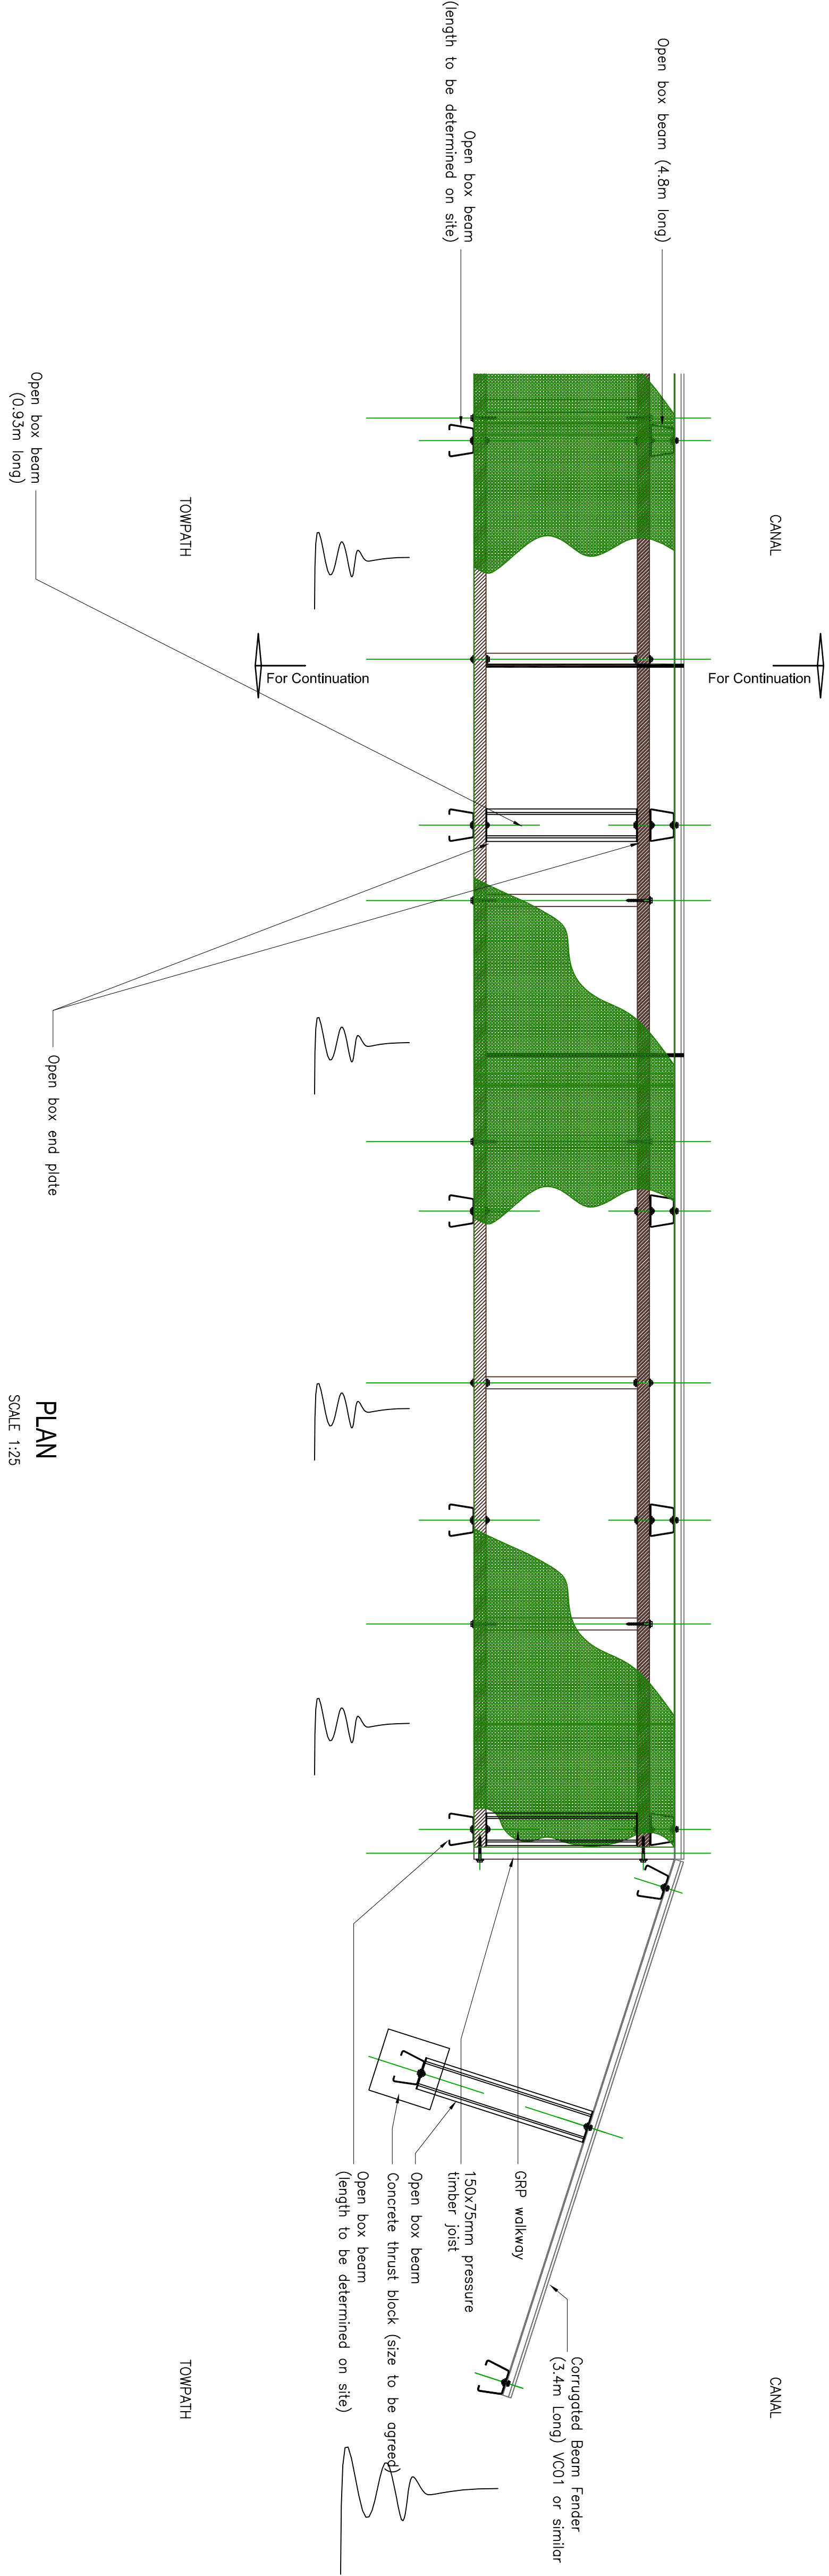


Rev	By	DR	DR	Date	Description
1	DM	-	-	14.01.15	Box beam connection

Client
Stroud District Council
Shire Mill, Ebury Wharf,
Stroud, Gloucestershire, GL5 4UB
T +44(0)1453 786 921
F +44(0)1453 786 922
www.stroud.gov.uk

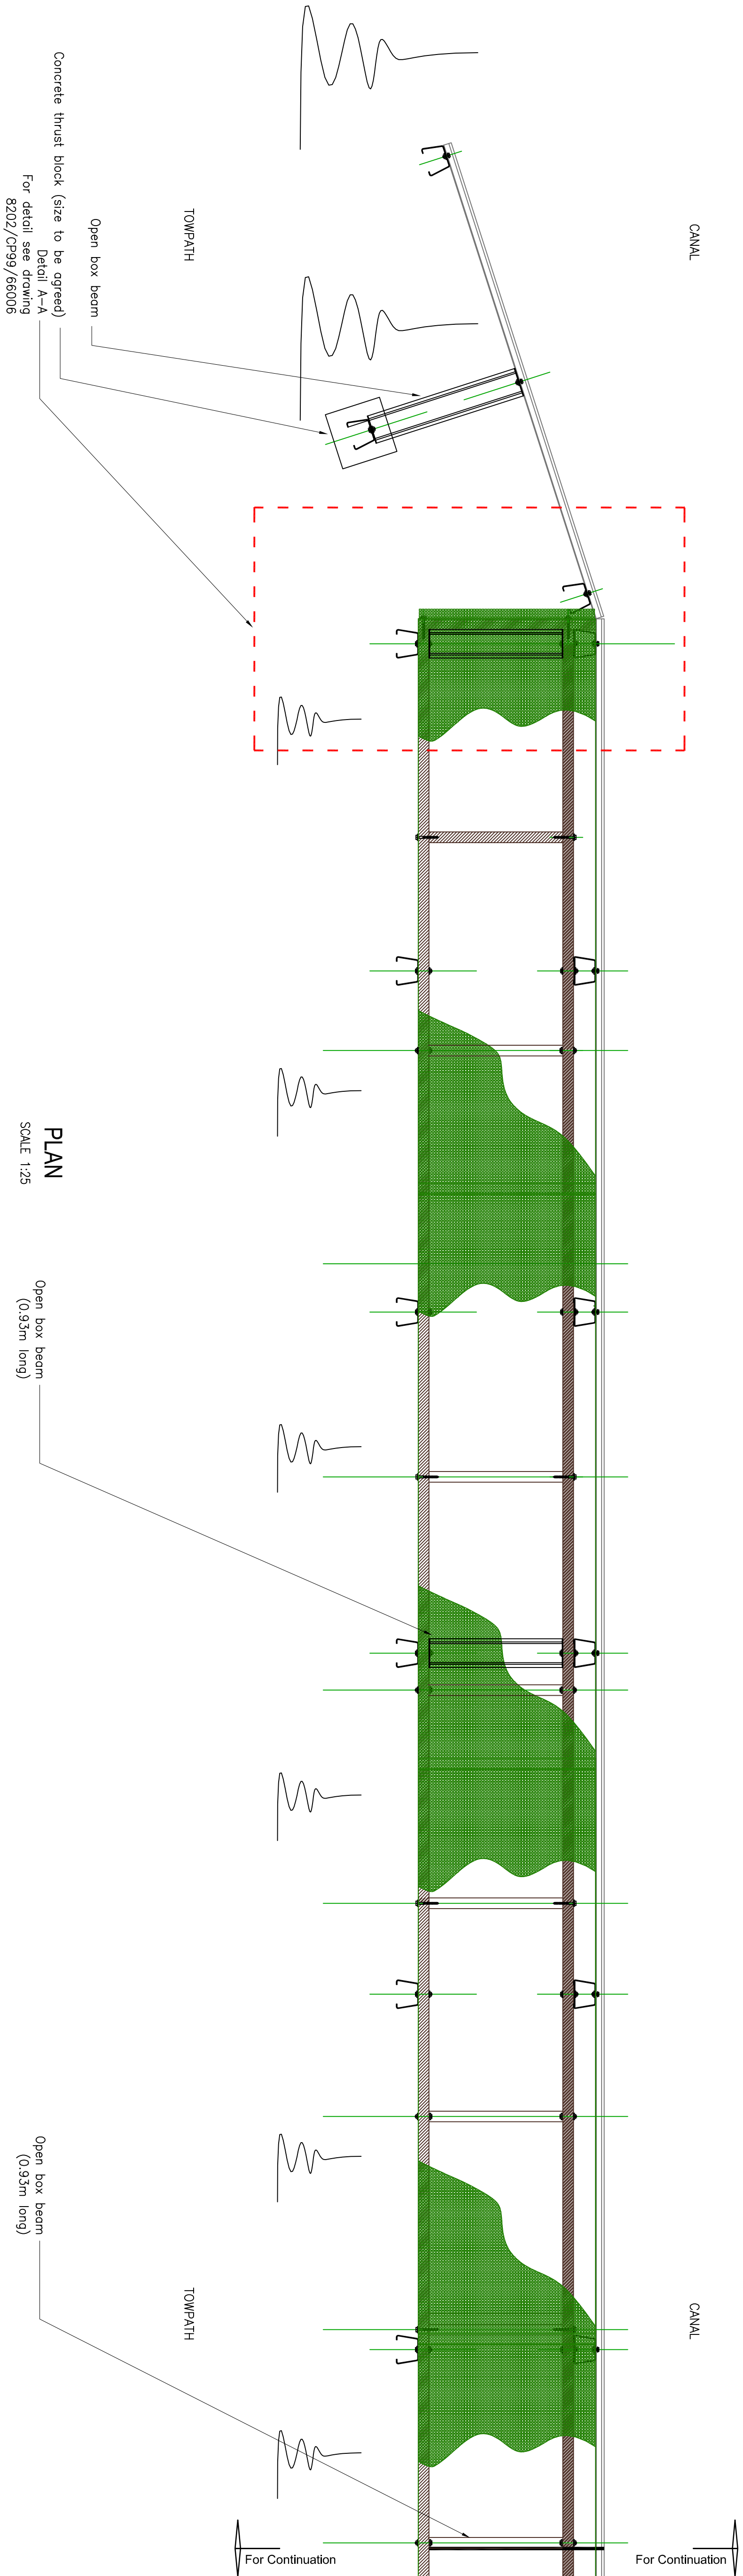

Project
COTSWOLD CANAL RESTORATION

LANDING STAGES
GENERAL DETAIL
2 OF 3

Drawn by:	DAR
Checked by:	ML
Approved by:	DM
Drawing No.	8202/CP9/66005

FOR CONSULTATION

Drawing Scale: AS SHOWN